



**LEGEND**


	PROPERTY LINE
	IRON PIN/PIPE
	ZONING ZETBACK
	EASEMENT
	STONEWALL
	EDGE WATER
	EX. CURBING
	EX. DRAINAGE
	EX. RIP RAP
	EX. SANITARY SEWER
	EX. WATER
	EXISTING PATH
	INLAND WETLAND BOUNDARY
	UPLAND REVIEW AREA
	EX. CONTOUR
	PROPOSED CURB
	PROPOSED DRAINAGE
	PROPOSED PATH
	PROPOSED TREELINE

I HEREBY DECLARE THAT, TO THE BEST OF MY KNOWLEDGE AND BELIEF, THIS MAP IS SUBSTANTIALLY CORRECT AS NOTED HEREON.

*Eric R. Peterson*  
ERIC R. PETERSON  
L.S. 23430  
REGISTRATION NO.

THE WETLAND SOILS ON THIS PROPERTY WERE IDENTIFIED IN THE FIELD USING THE CRITERIA REQUIRED BY CONNECTICUT P.A. 72-155 AS AMENDED BY P.A. 73-571 AND ARE ACCURATELY REPRESENTED ON THIS PLAN.

*George T. Logan*  
GEORGE T. LOGAN, MS, PWS  
Registered Soil Scientist

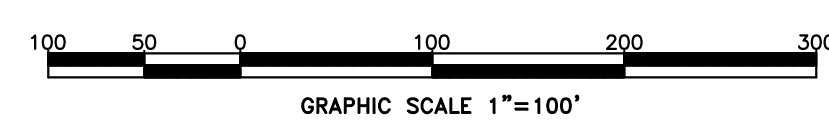

<b>IMPROVEMENT LOCATION SURVEY OVERALL SITE PLAN FIELDSTONE RIDGE</b>				
<b>10 FIELDSTONE COMMONS TOLLAND, CONNECTICUT</b>				
<b>GARDNER &amp; PETERSON ASSOCIATES, LLC</b>				
178 HARTFORD TURNPIKE TOLLAND, CONNECTICUT				
PROFESSIONAL ENGINEERS		LAND SURVEYORS		
REVISIONS	DATE	SCALE	DATE	SHEET NO.
03/24/2022	05/10/2024	1"=100'	02-07-2022	3 OF 24
05/16/2022				
06/27/2022				
01/22/2024				
03/22/2024				
04/23/2024				
05/07/2024				
BY	SCALE	DATE	SHEET NO.	MAP NO.
E.R.P.	1"=100'	02-07-2022	3 OF 24	9607A