


# NORTHGATE APTS

300 SOUTH ST

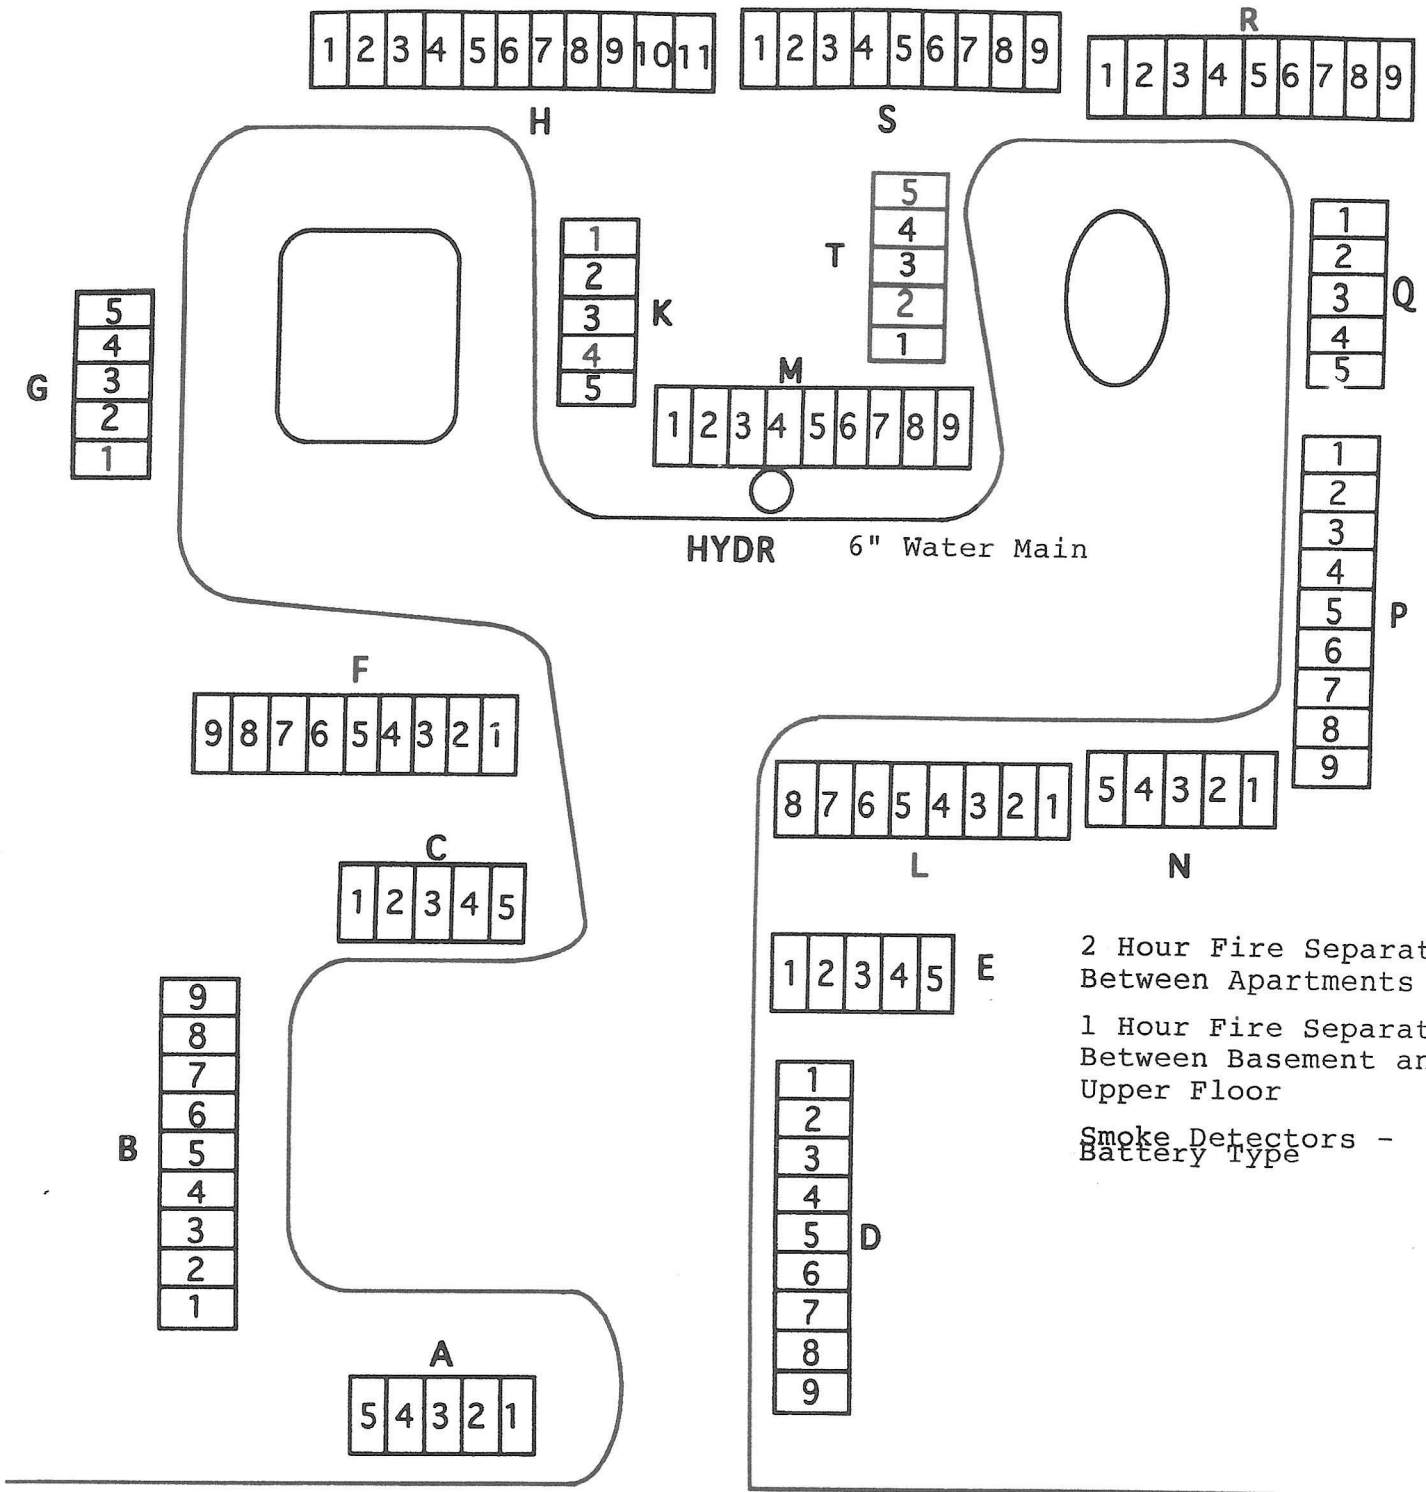

2 Hour Fire Separation  
Between Apartments

1 Hour Fire Separation  
Between Basement and  
Upper Floor

Smoke Detectors -  
Battery Type

**SOUTH STREET** - 10" Water Main

